


STANDARD VERTICAL PANELING LAYOUT FOR SAUNA ROOMS

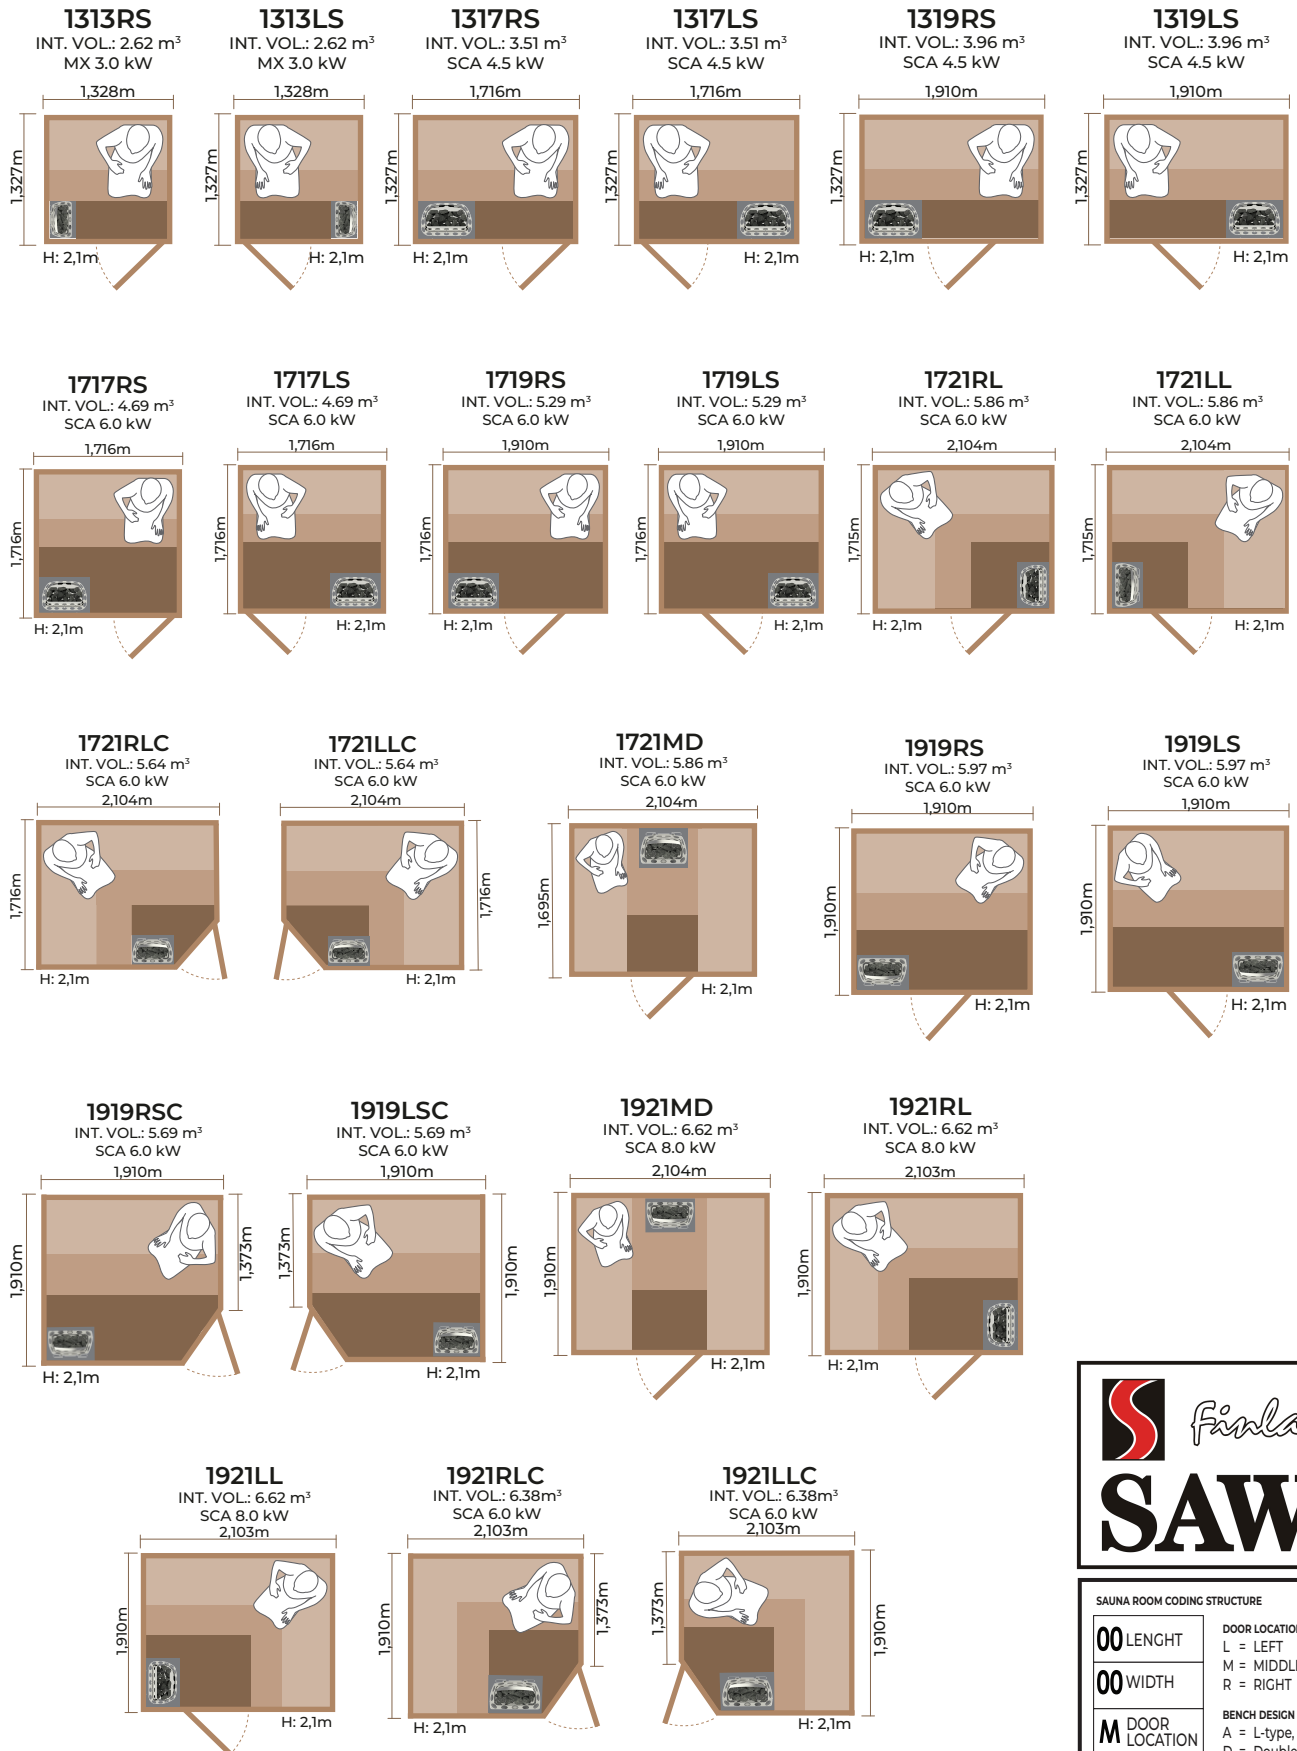

SAUNA ROOM CODING STRUCTURE

00 LENGTH

00 WIDTH

M DOOR LOCATION

S BENCH DESIGN


C ROOM TYPE

DOOR LOCATION
L = LEFT
M = MIDDLE
R = RIGHT

BENCH DESIGN
A = L-type, heater at corner
D = Double Straight
L = L-type
S = Straight
rL = L-type at right
lL = L-type at left

ROOM TYPE
C = Corner type

STANDARD VERTICAL PANELING LAYOUT FOR SAUNA ROOMS

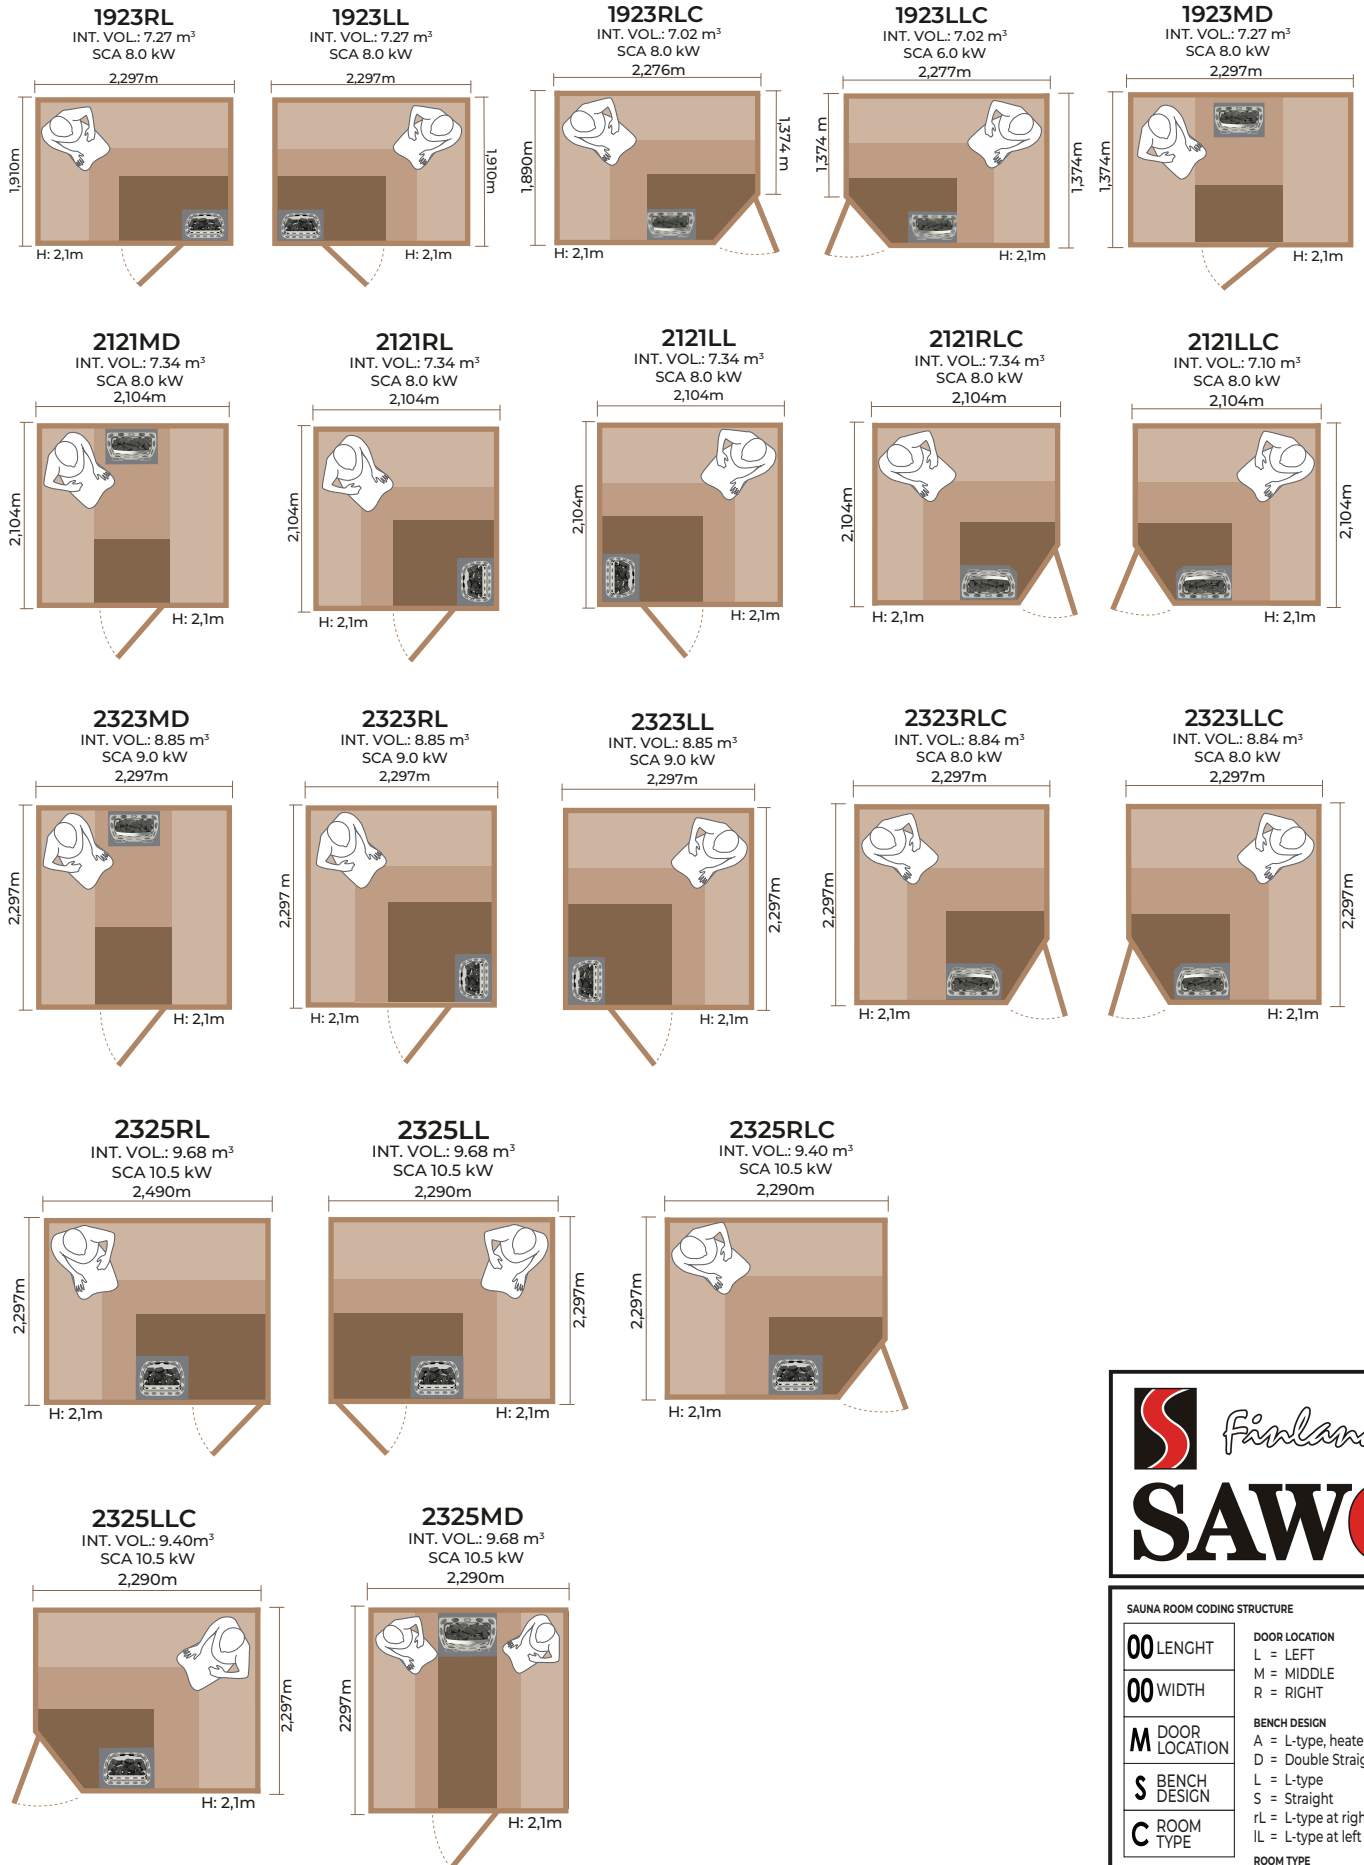

SAUNA ROOM CODING STRUCTURE	
00 LENGTH	DOOR LOCATION L = LEFT M = MIDDLE R = RIGHT
00 WIDTH	BENCH DESIGN A = L-type, heater at corner D = Double Straight L = L-type S = Straight rL = L-type at right lL = L-type at left
M DOOR LOCATION	ROOM TYPE C = Corner type
S BENCH DESIGN	
C ROOM TYPE	